

EXTERIOR CONCEPT 2

Pennington County
Justice Center

01.07.2016 PROJECT NO. 1892.03






EXTERIOR CONCEPT 2

Pennington County
Justice Center

01.07.2016 PROJECT NO. 1892.03






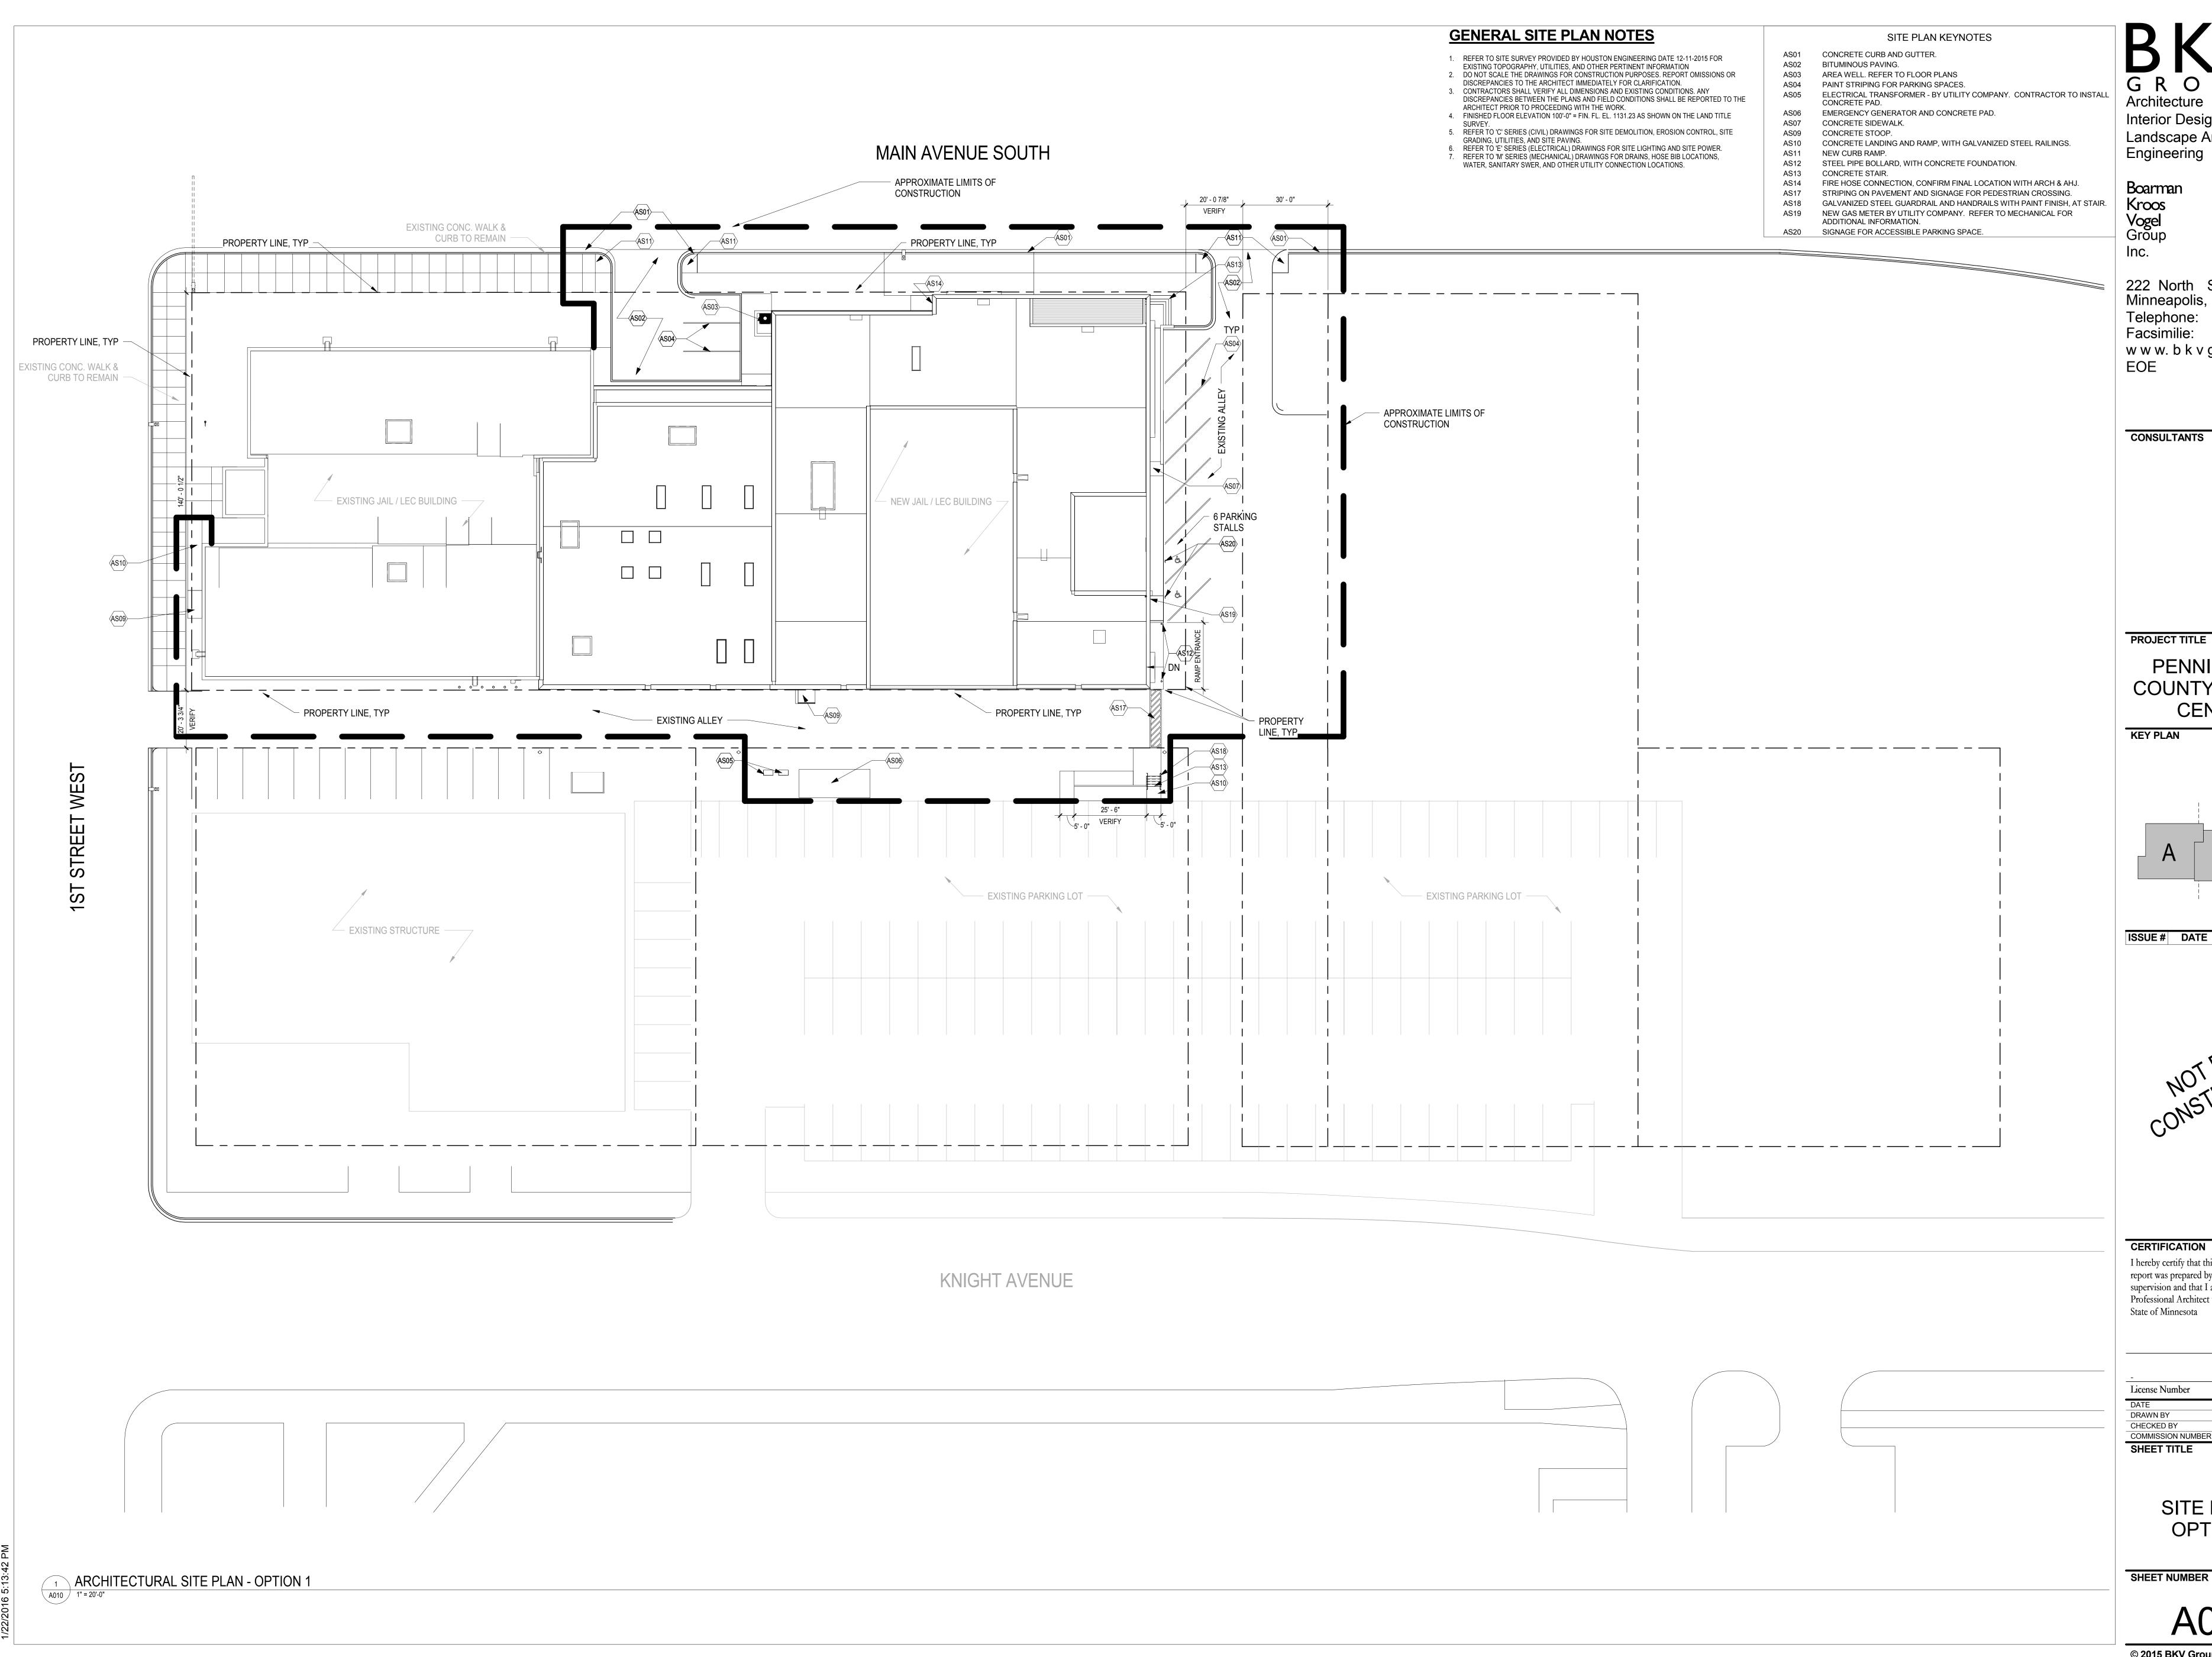

Architecture Interior Design Landscape Architecture

222 North Second Street Minneapolis, MN 55401 Telephone: 612.339.3752 Facsimilie: 612.339.6212 www.bkvgroup.com

PENNINGTON COUNTY JUSTICE CENTER

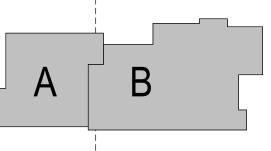


ISSUE # DATE DESCRIPTION

CERTIFICATION

I hereby certify that this plan, specification or report was prepared by me or under my direct supervision and that I am a duly Licensed Professional Architect under the laws of the State of Minnesota

COMMISSION NUMBER 1892.05

SITE PLAN -OPTION 1

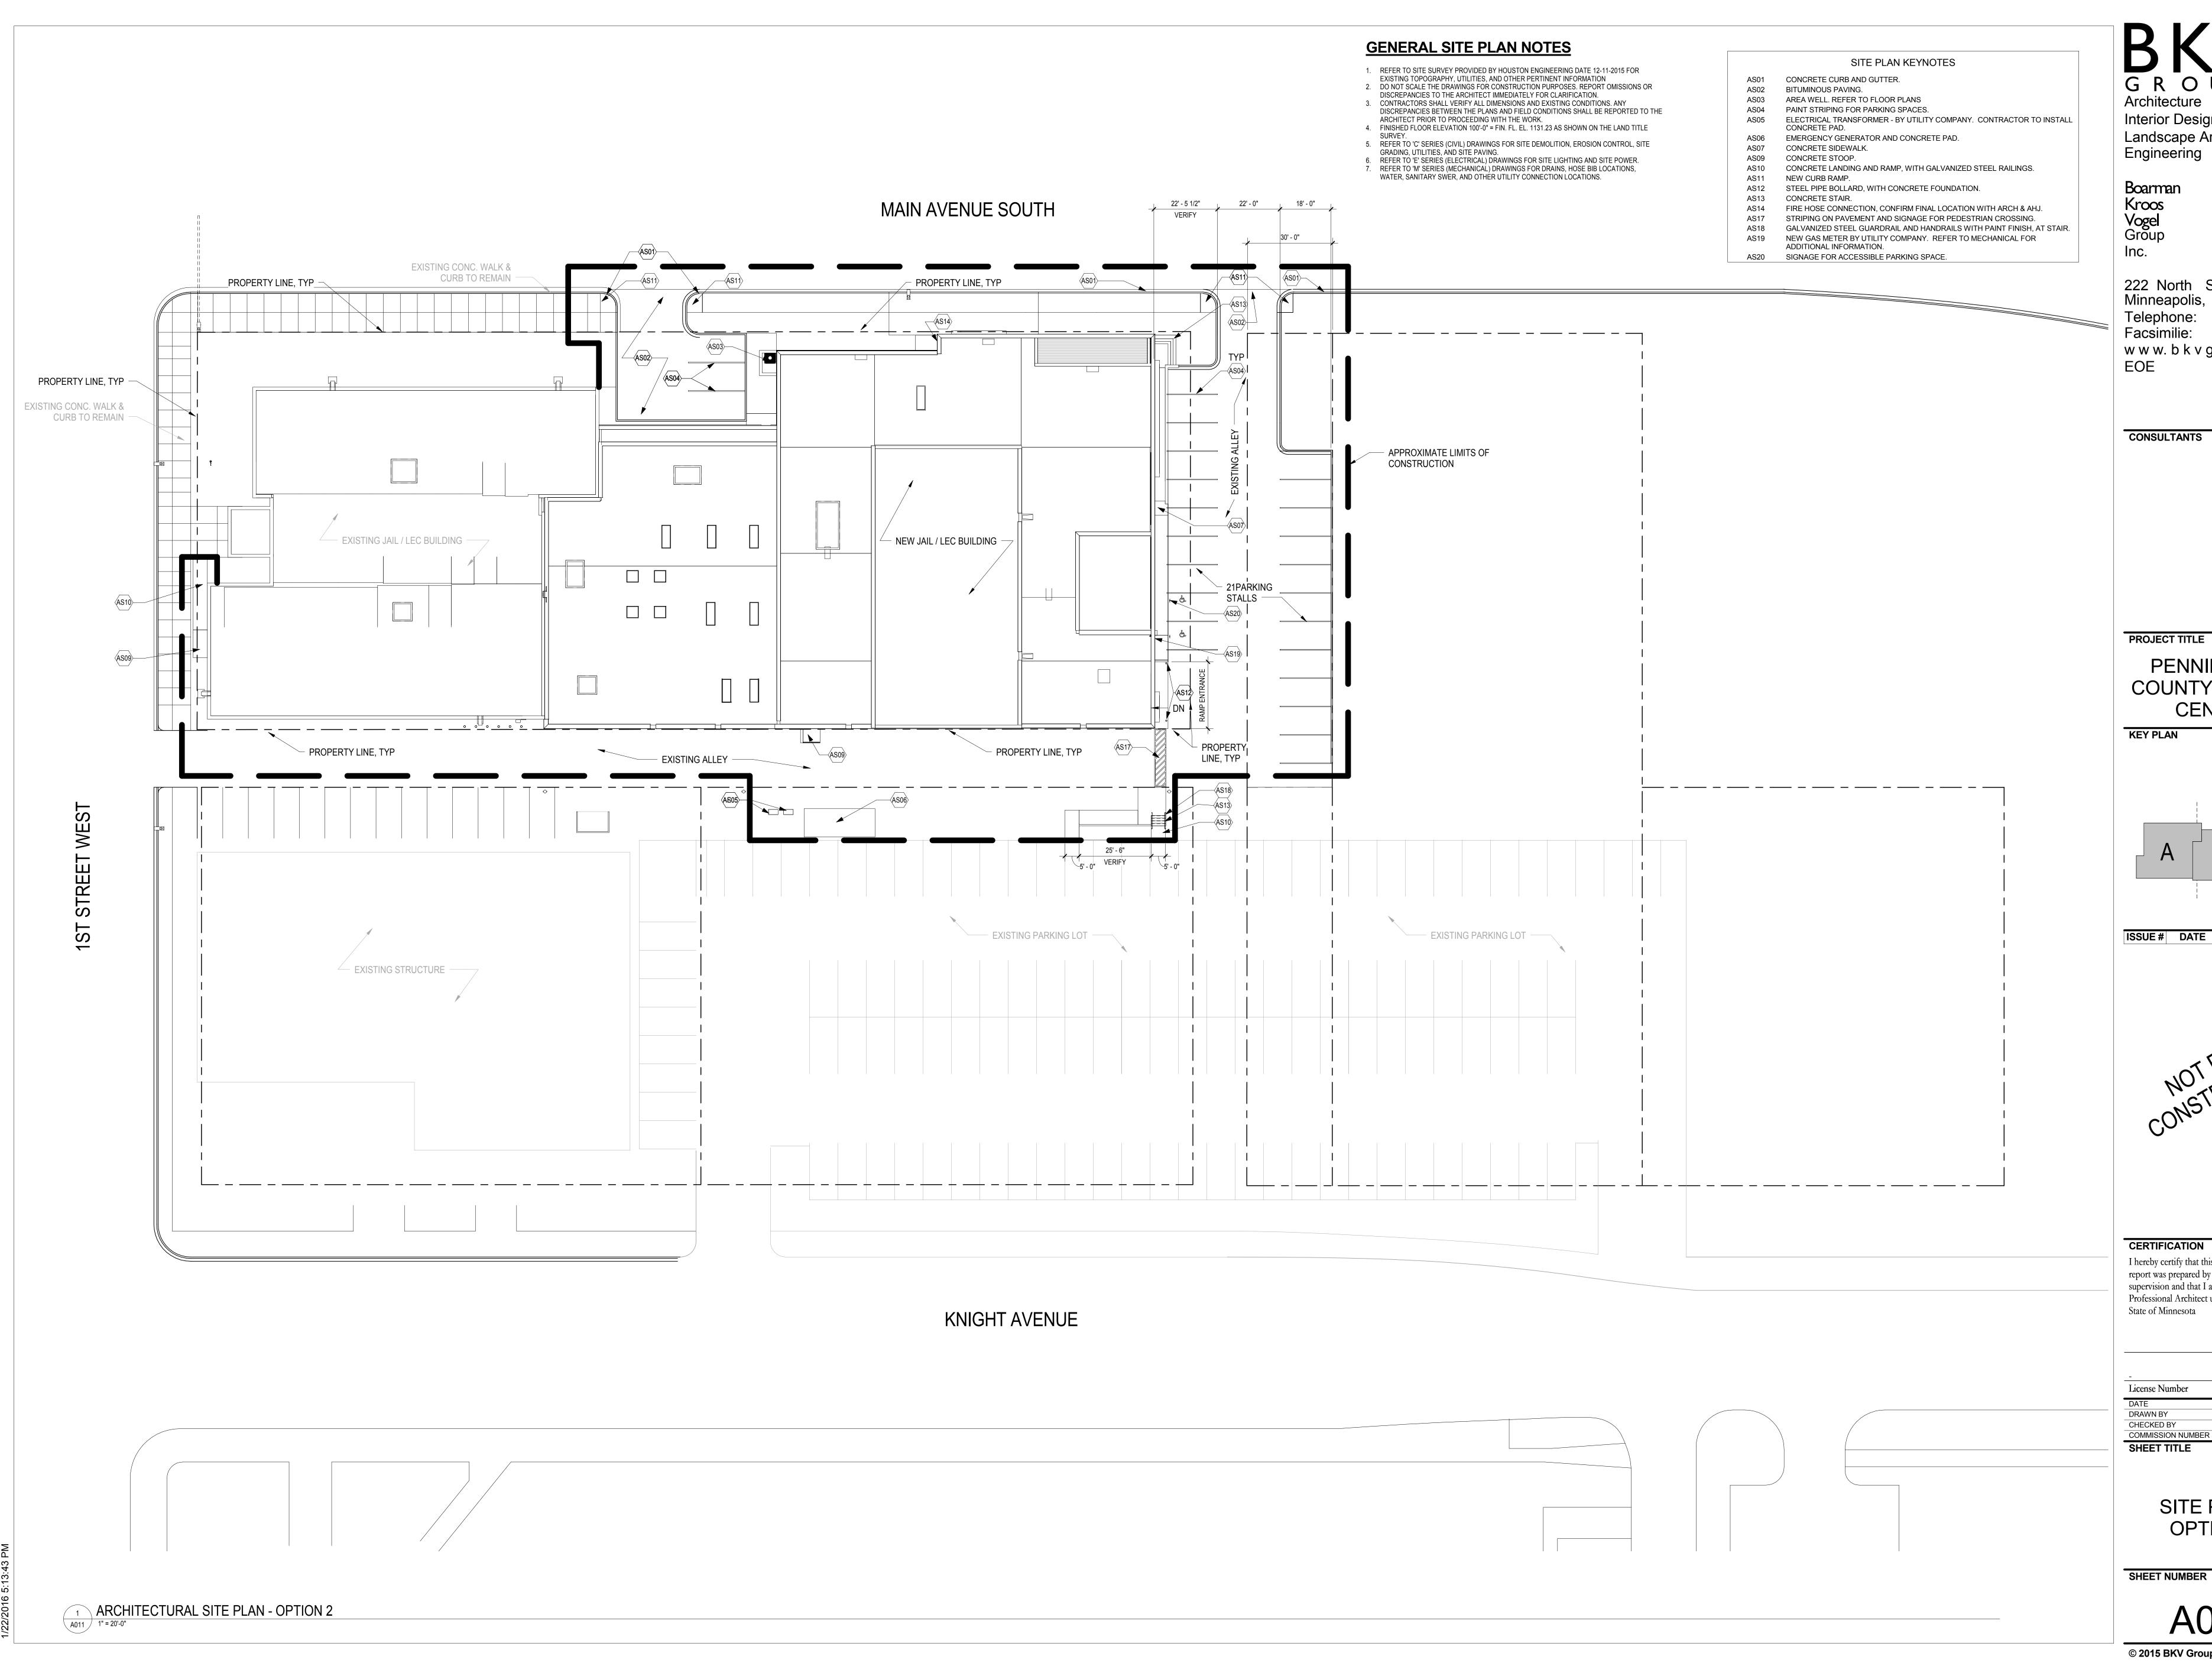


BKV GROUP Architecture

Interior Design Landscape Architecture

222 North Second Street Minneapolis, MN 55401 Telephone: 612.339.3752 Facsimilie: 612.339.6212 www.bkvgroup.com

PENNINGTON COUNTY JUSTICE CENTER

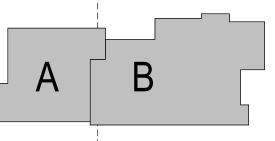

ISSUE # DATE DESCRIPTION

I hereby certify that this plan, specification or report was prepared by me or under my direct supervision and that I am a duly Licensed Professional Architect under the laws of the State of Minnesota

01/07/2015 Author COMMISSION NUMBER 1892.05

> SITE PLAN -OPTION 2

ARCHITECTURAL KEYNOTES

- 1. GENERAL NOTES APPLY TO ALL DRAWING SHEETS. 2. REFER TO PROJECT MANUAL FOR DETAILED DESCRIPTION OF BID ALTERNATES.
- 3. ALL WORK SHALL BE DONE IN ACCORDANCE WITH LOCAL BUILDING CODES. COMPLIANCE WITH ALL APPLICABLE CODES WILL BE REQUIRED TO BE MET OR EXCEEDED.
- 4. DO NOT SCALE DRAWINGS. WHERE DIMENSIONS ARE NOT PROVIDED OR ARE UNCLEAR, REQUEST CLARIFICATION FROM THE ARCHITECT. 5. REFER TO REFLECTED CEILING PLANS FOR CEILING HEIGHTS. 6. REFER TO FINISHES PLANS FOR ROOM FINISHES. 7. AT ROOMS WITH FLOOR DRAINS, SLOPE FLOOR SLAB OR
- TOPPING UNIFORMLY AT 1/8 INCH PER FOOT TO THE DRAIN(S), UNLESS NOTED OTHERWISE. 8. VERIFY ALL EXISTING CONDITIONS, DIMENSIONS, AND ELEVATIONS. NOTIFY THE ARCHITECT OF ANY
- DESCREPANCIES UPON DISCOVERY. 9. PLAN DIMENSIONS ARE TO FINISHED SURFACE OF MASONRY WALLS, OR TO CENTERLINE OF INTERIOR STUDS AT STUD WALLS. REFER TO WALL TYPES FOR MORE DETAILED INFORMATION.
- 10. REFER TO WALL SECTIONS FOR MASONRY COURSING 11. COORDINATE HOLLOW METAL FRAME OPENING DIMENSIONS TO WORK WITH MASONRY COURSING.
- 12. COODINATE ALL SIZES AND LOCATIONS OF PENETRATIONS FOR MECHANICAL, PLUMBING, ELECTRICAL, AND OTHER 13. REFER TO CONSTRUCTION TYPES AND BUILDING ASSEMBLY SYSTEMS FOR DETAILED DESCRIPTIONS OF THOSE

COMPONENTS.

- 14. ALL INTERIOR WOOD USED IN WALLS, AND FOR BLOCKING OR SUPPORTS SHALL BE FIRE-RESISTIVE TREATED. 15. COORDINATE ALL LOCATIONS FOR REQUIRED BLOCKING AND/OR WALL BACKING FOR ITEMS SUCH AS TOILET ACCESSORIES, CASEWORK, WALL-MOUNTED FIXTURES, MARKER BOARDS, VISUAL DISPLAY BOARDS, DOOR HARDWARE, AUDIO-VISUAL EQUIPMENT AND BRACKETS, ETC. INSTALL FIRE-RESISTIVE TREADED WOOD BLOCKING OR METAL BACKING PLATES IN METAL STUD PARTITIONS FOR THE
- PROPER ANCHORAGE OF THESE ITEMS. 16. TRANSITIONS IN FINISH FLOOR ELEVATION SHALL NOT EXCEED 1/2 INCH, UNLESS NOTED OTHERWISE. 17. VERIFY AND COORDINATE EXTENT OF REQUIRED CUTTING AND PATCHING WITH ALL INVOLVED TRADES.
- 18. CUT AND PATCH EXISTING FLOOR AND BASE FINISHES AS NEEDED FOR CONSTRUCTION OF NEW WALLS. 19. WHERE EXISTING WALLS ARE REMOVED, PATCH EXISTING WALLS AND BASE FINISHES TO MATCH EXISTING ADJACENT
- 20. NEW INTERIOR WALLS SHALL BE TYPE "0 S4", EXTENDING TO 6 INCHES ABOVE FINISHED CEILINGS, UNLESS NOTED
- 21. EXTEND FURRING CHANNELS AND GYPSUM BOARD UP A
- MINIMUM OF 4 INCHES ABOVE FINISHED CEILING ON MASONRY OR CONCRETE WALLS. 22. PROVISIONS SHALL BE MADE AT ALL FULL HEIGHT NON-LOADBEARING WALLS FOR 1-INCH VERTICAL MOVEMENT OF THE BUILDING STRUCTURE WITHOUT TRANSFER OF COMPRESSIVE LOADS TO THE WALLS. FILL IRREGULARITIES
- BETWEEN TOP OF WALLS AND DECK ABOVE WITH FIRE SAFING INSULATION OR FIRESTOPPING MATERIALS AS REQUIRED TO MEET FIRE RATING FOR RESPECTIVE WALLS. 23. SCRIBE GYPSUM BOARD WALLS AND PARTITIONS TO IRREGULARITIES OF DECK ABOVE. SEAL TIGHTLY AROUND ALL PENETRATIONS.

24. REFER TO CODE PLANS FOR LOCATIONS OF WALLS WITH

FIRE-RESISTIVE CONSTRUCTION. ALL SUCH WALLS SHALL

- EXTEND FROM THE FLOOR TO THE UNDERSIDE OF FLOOR OR ROOF DECK ABOVE. ALL PENETRATIONS THROUGH WALLS AND FLOORS SHALL BE SEALED WITH FIRESTOPPING MATERIALS AS REQUIRED TO ACHIEVE THE RESPECTIVE FIRE-RESISTIVE RATING AND SMOKE STOPPAGE.
- 25. MAINTAIN EXISTING FIRE-RATED CONSTRUCTION AT RATED
- CORRIDORS AND BUILDING STRUCTURE, SUCH AS COLUMN
 AND BEAM ENCLOSURES.

 26. FIRE RATED ENCLOSURES AROUND STEEL COLUMNS SHALL
 BE CONTINUOUS FROM FLOOR TO UNDERSIDE OF FLOOR OR
 ROOF DECK ABOVE FOR EACH FLOOR LEVEL.

 27. COORDINATE SIZES AND LOCATIONS OF ALL MECHANICAL AND PLUMBING CHASES WITH AFFECTED
- TRADES/SUBCONTRACTORS.

 28. GENERAL CONTRACTOR SHALL COORDINATE AND INCLUDE
 THE FULL SCOPE OF WORK INCLUDING RELATED ITEMS INDICATED IN REFERENCE TO MECHANICAL, PLUMBING AND ELECTRICAL TRADES - WHETHER OR NOT THOSE ITEMS ARE INDICATED ON OTHER DRAWINGS OR IN SPECIFICATIONS.

GENERAL FLOOR PLAN

Architecture Interior Design Landscape Architecture Engineering

> Boarman Kroos Voge Group


222 North Second Street Facsimilie: 612.339.6212 www.bkvgroup.com

CONSULTANTS

PROJECT TITLE

PENNINGTON COUNTY JUSTICE CENTER

TRUE NORTH

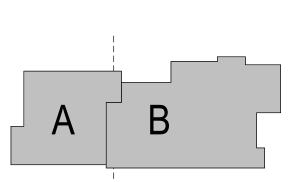

ISSUE # DATE DESCRIPTION

CERTIFICATION


I hereby certify that this plan, specification or report was prepared by me or under my direct supervision and that I am a duly Licensed Professional Architect under the laws of the State of Minnesota

License Number 01/07/2015 DRAWN BY CHECKED BY COMMISSION NUMBER 1892.05

LOWER LEVEL -REFERENCE PLAN

SHEET TITLE

A100

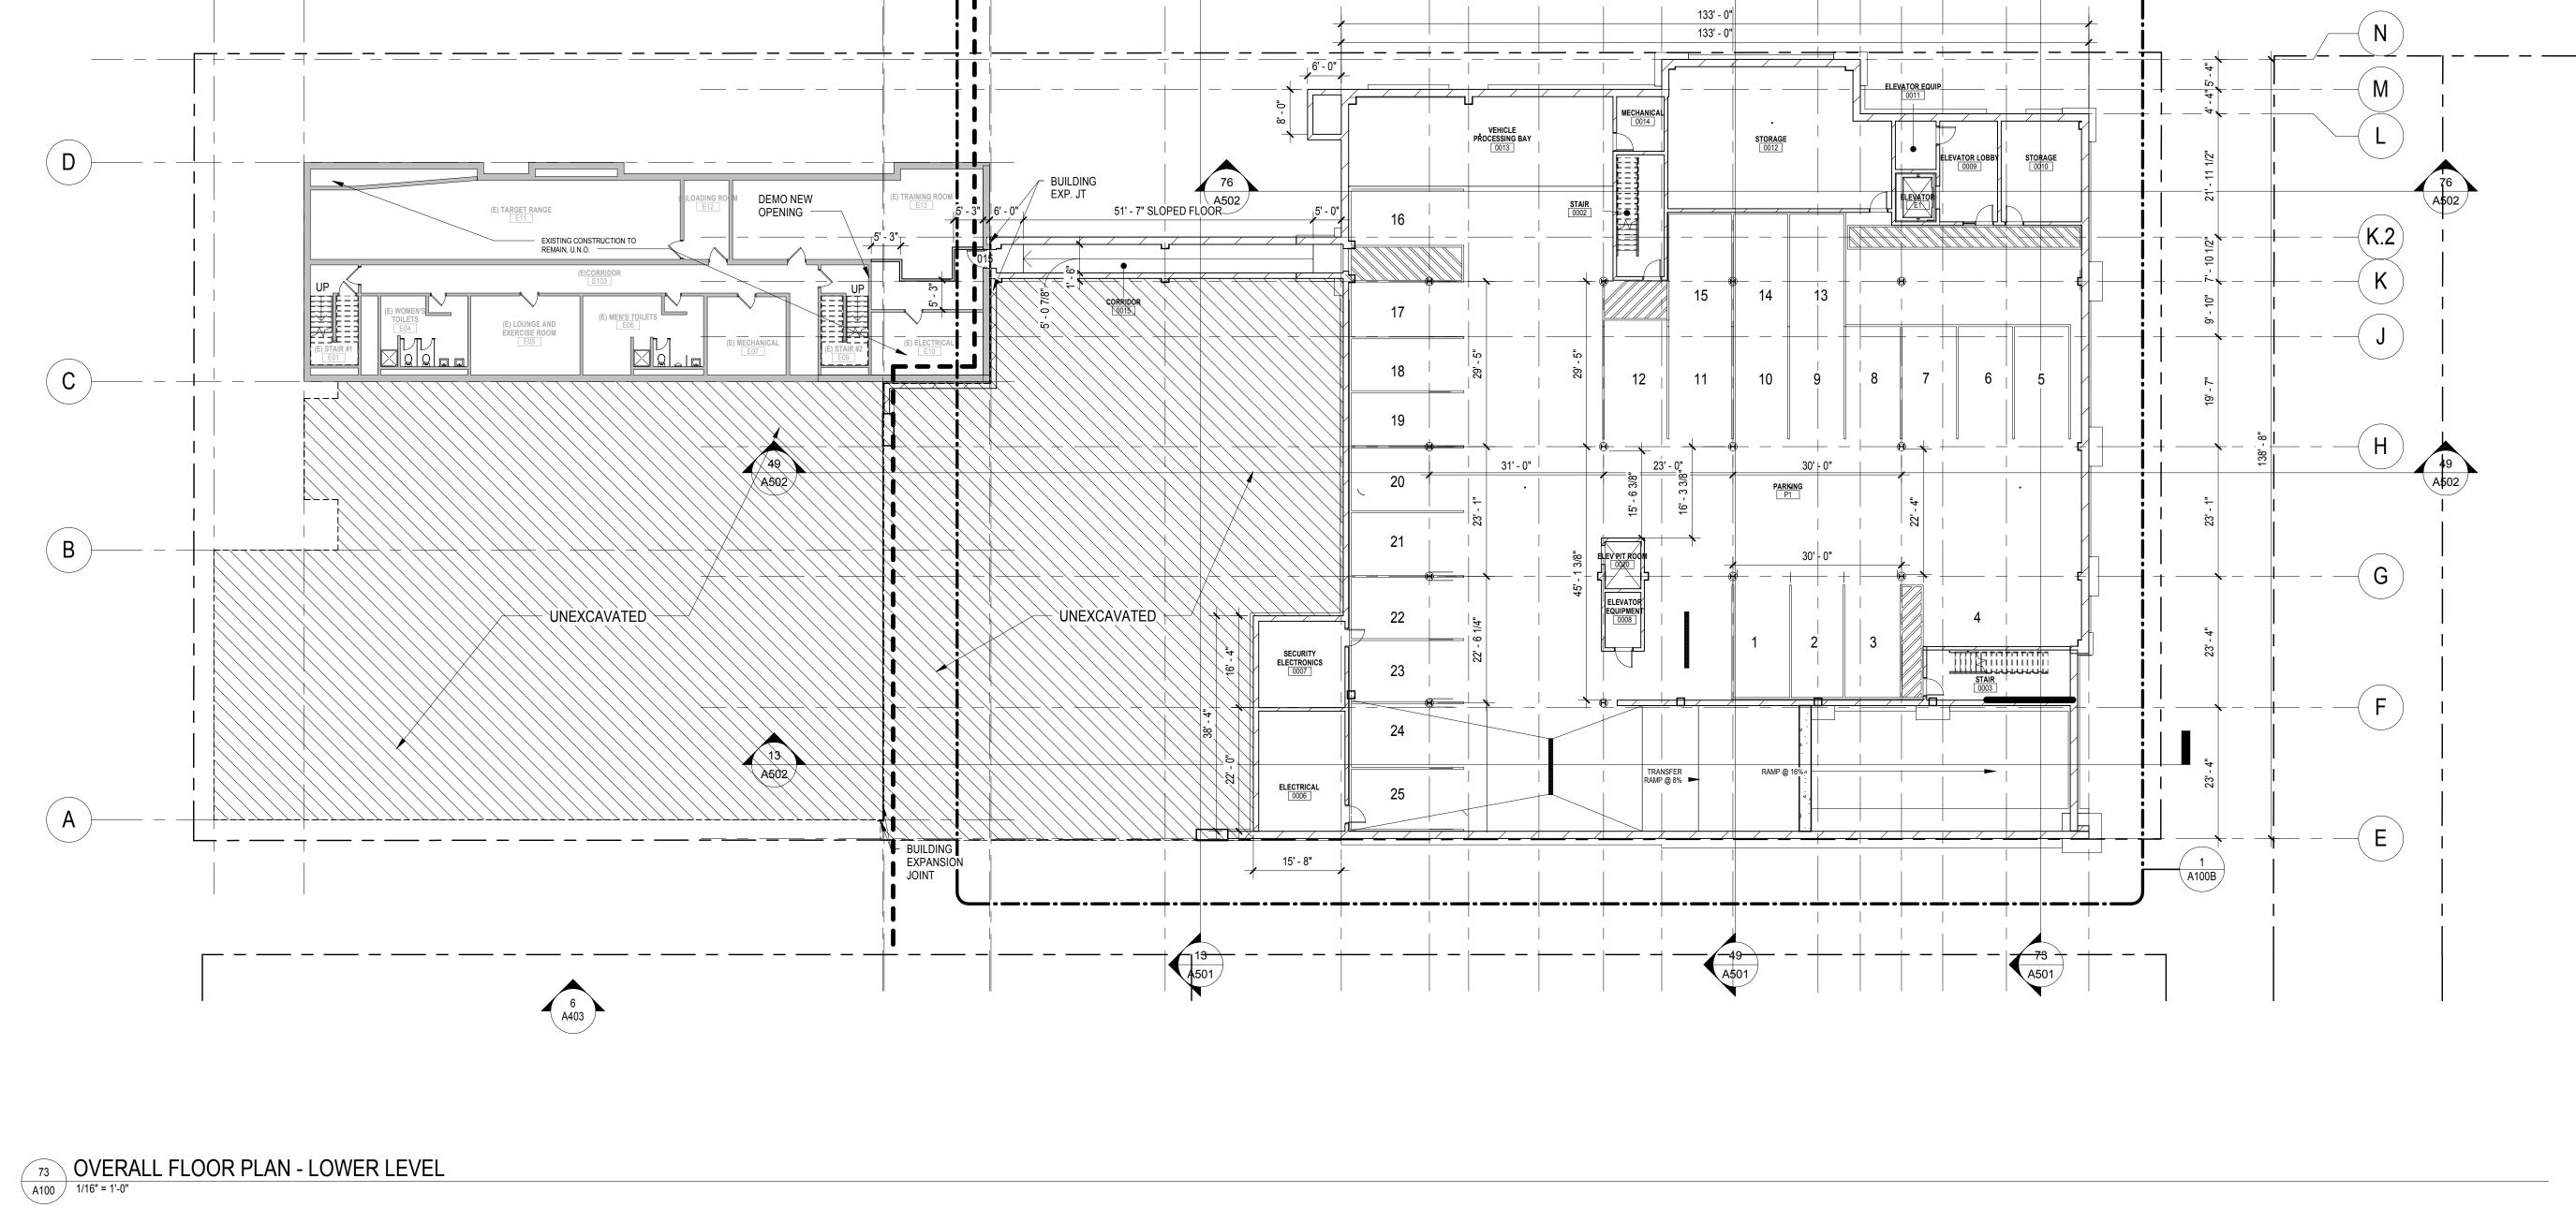

15' - 8" 7' - 0" 12' - 6" 11' - 6" 10' - 4" 12' - 8" 15' - 2"

49

7' - 6" 14' - 8" 11' - 4

16' - 0"

103' - 0"

3" 18' - 9"

31' - 0"

31' - 4"

- A07 EMERGENCY GENERATOR. REFER TO ELECTRICAL.
- A08 ELECTRICAL TRANSFORMER BY ELECTRIC UTILITY COMPANY. REFER TO ELECTRICAL.
- A09 CONCRETE EQUIPMENT PAD. COORDINATE FINAL SIZE, LOCATION, AND REINFORCING REQUIREMENTS WITH THE EQUIPMENT SUPPLIER.
- A40 NEW GAS METER BY UTILITY COMPANY. REFER TO MECHANICAL FOR ADDITIONAL INFORMATION.
- 4. DO NOT SCALE DRAWINGS. WHERE DIMENSIONS ARE NOT PROVIDED OR ARE UNCLEAR, REQUEST CLARIFICATION FROM THE ARCHITECT.
- 7. AT ROOMS WITH FLOOR DRAINS, SLOPE FLOOR SLAB OR
- TOPPING UNIFORMLY AT 1/8 INCH PER FOOT TO THE DRAIN(S), UNLESS NOTED OTHERWISE. 8. VERIFY ALL EXISTING CONDITIONS, DIMENSIONS, AND
- DESCREPANCIES UPON DISCOVERY. 9. PLAN DIMENSIONS ARE TO FINISHED SURFACE OF MASONRY WALLS, OR TO CENTERLINE OF INTERIOR STUDS AT STUD
- WALLS. REFER TO WALL TYPES FOR MORE DETAILED INFORMATION. 10. REFER TO WALL SECTIONS FOR MASONRY COURSING
- 11. COORDINATE HOLLOW METAL FRAME OPENING DIMENSIONS TO WORK WITH MASONRY COURSING. 12. COODINATE ALL SIZES AND LOCATIONS OF PENETRATIONS FOR MECHANICAL, PLUMBING, ELECTRICAL, AND OTHER
- 13. REFER TO CONSTRUCTION TYPES AND BUILDING ASSEMBLY SYSTEMS FOR DETAILED DESCRIPTIONS OF THOSE COMPONENTS. 14. ALL INTERIOR WOOD USED IN WALLS, AND FOR BLOCKING OR
- SUPPORTS SHALL BE FIRE-RESISTIVE TREATED. 15. COORDINATE ALL LOCATIONS FOR REQUIRED BLOCKING AND/OR WALL BACKING FOR ITEMS SUCH AS TOILET ACCESSORIES, CASEWORK, WALL-MOUNTED FIXTURES. MARKER BOARDS, VISUAL DISPLAY BOARDS, DOOR HARDWARE, AUDIO-VISUAL EQUIPMENT AND BRACKETS, ETC. INSTALL FIRE-RESISTIVE TREADED WOOD BLOCKING OR METAL BACKING PLATES IN METAL STUD PARTITIONS FOR THE PROPER ANCHORAGE OF THESE ITEMS. 16. TRANSITIONS IN FINISH FLOOR ELEVATION SHALL NOT EXCEED
- 1/2 INCH, UNLESS NOTED OTHERWISE. 17. VERIFY AND COORDINATE EXTENT OF REQUIRED CUTTING AND PATCHING WITH ALL INVOLVED TRADES.
- 18. CUT AND PATCH EXISTING FLOOR AND BASE FINISHES AS NEEDED FOR CONSTRUCTION OF NEW WALLS. 19. WHERE EXISTING WALLS ARE REMOVED, PATCH EXISTING
- WALLS AND BASE FINISHES TO MATCH EXISTING ADJACENT 20. NEW INTERIOR WALLS SHALL BE TYPE "0 S4", EXTENDING TO 6
- INCHES ABOVE FINISHED CEILINGS, UNLESS NOTED 21. EXTEND FURRING CHANNELS AND GYPSUM BOARD UP A MINIMUM OF 4 INCHES ABOVE FINISHED CEILING ON MASONRY
- OR CONCRETE WALLS. 22. PROVISIONS SHALL BE MADE AT ALL FULL HEIGHT NON-LOADBEARING WALLS FOR 1-INCH VERTICAL MOVEMENT OF THE BUILDING STRUCTURE WITHOUT TRANSFER OF COMPRESSIVE LOADS TO THE WALLS. FILL IRREGULARITIES
- SAFING INSULATION OR FIRESTOPPING MATERIALS AS REQUIRED TO MEET FIRE RATING FOR RESPECTIVE WALLS. 23. SCRIBE GYPSUM BOARD WALLS AND PARTITIONS TO IRREGULARITIES OF DECK ABOVE. SEAL TIGHTLY AROUND

BETWEEN TOP OF WALLS AND DECK ABOVE WITH FIRE

- ALL PENETRATIONS. 24. REFER TO CODE PLANS FOR LOCATIONS OF WALLS WITH FIRE-RESISTIVE CONSTRUCTION. ALL SUCH WALLS SHALL EXTEND FROM THE FLOOR TO THE UNDERSIDE OF FLOOR OR ROOF DECK ABOVE. ALL PENETRATIONS THROUGH WALLS AND FLOORS SHALL BE SEALED WITH FIRESTOPPING MATERIALS AS REQUIRED TO ACHIEVE THE RESPECTIVE FIRE-RESISTIVE RATING AND SMOKE STOPPAGE.
- 25. MAINTAIN EXISTING FIRE-RATED CONSTRUCTION AT RATED CORRIDORS AND BUILDING STRUCTURE, SUCH AS COLUMN
- AND BEAM ENCLOSURES. 26. FIRE RATED ENCLOSURES AROUND STEEL COLUMNS SHALL BE CONTINUOUS FROM FLOOR TO UNDERSIDE OF FLOOR OR
- ROOF DECK ABOVE FOR EACH FLOOR LEVEL. 27. COORDINATE SIZES AND LOCATIONS OF ALL MECHANICAL AND PLUMBING CHASES WITH AFFECTED TRADES/SUBCONTRACTORS.
- 28. GENERAL CONTRACTOR SHALL COORDINATE AND INCLUDE THE FULL SCOPE OF WORK - INCLUDING RELATED ITEMS INDICATED IN REFERENCE TO MECHANICAL, PLUMBING AND ELECTRICAL TRADES - WHETHER OR NOT THOSE ITEMS ARE INDICATED ON OTHER DRAWINGS OR IN SPECIFICATIONS.

GENERAL FLOOR PLAN

1. GENERAL NOTES APPLY TO ALL DRAWING SHEETS. 2. REFER TO PROJECT MANUAL FOR DETAILED DESCRIPTION OF

- 3. ALL WORK SHALL BE DONE IN ACCORDANCE WITH LOCAL
- BUILDING CODES. COMPLIANCE WITH ALL APPLICABLE CODES WILL BE REQUIRED TO BE MET OR EXCEEDED.
- 5. REFER TO REFLECTED CEILING PLANS FOR CEILING HEIGHTS.6. REFER TO FINISHES PLANS FOR ROOM FINISHES.
- Boarman Kroos ELEVATIONS. NOTIFY THE ARCHITECT OF ANY
 - Voge
 - Group
 - 222 North Second Street

Architecture

Engineering

Interior Design

Landscape Architecture


Facsimilie: 612.339.6212 www.bkvgroup.com

CONSULTANTS

PROJECT TITLE

PENNINGTON CENTER

KEY PLAN

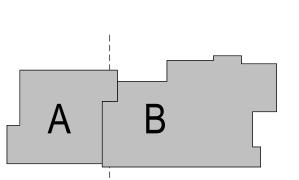

ISSUE # DATE DESCRIPTION



CERTIFICATION

I hereby certify that this plan, specification or report was prepared by me or under my direct supervision and that I am a duly Licensed Professional Architect under the laws of the State of Minnesota

License Number CHECKED BY COMMISSION NUMBER

> LEVEL 1 -REFERENCE


> > PLAN

SHEET NUMBER

SHEET TITLE

A101

© 2015 BKV Group, Inc. EOE

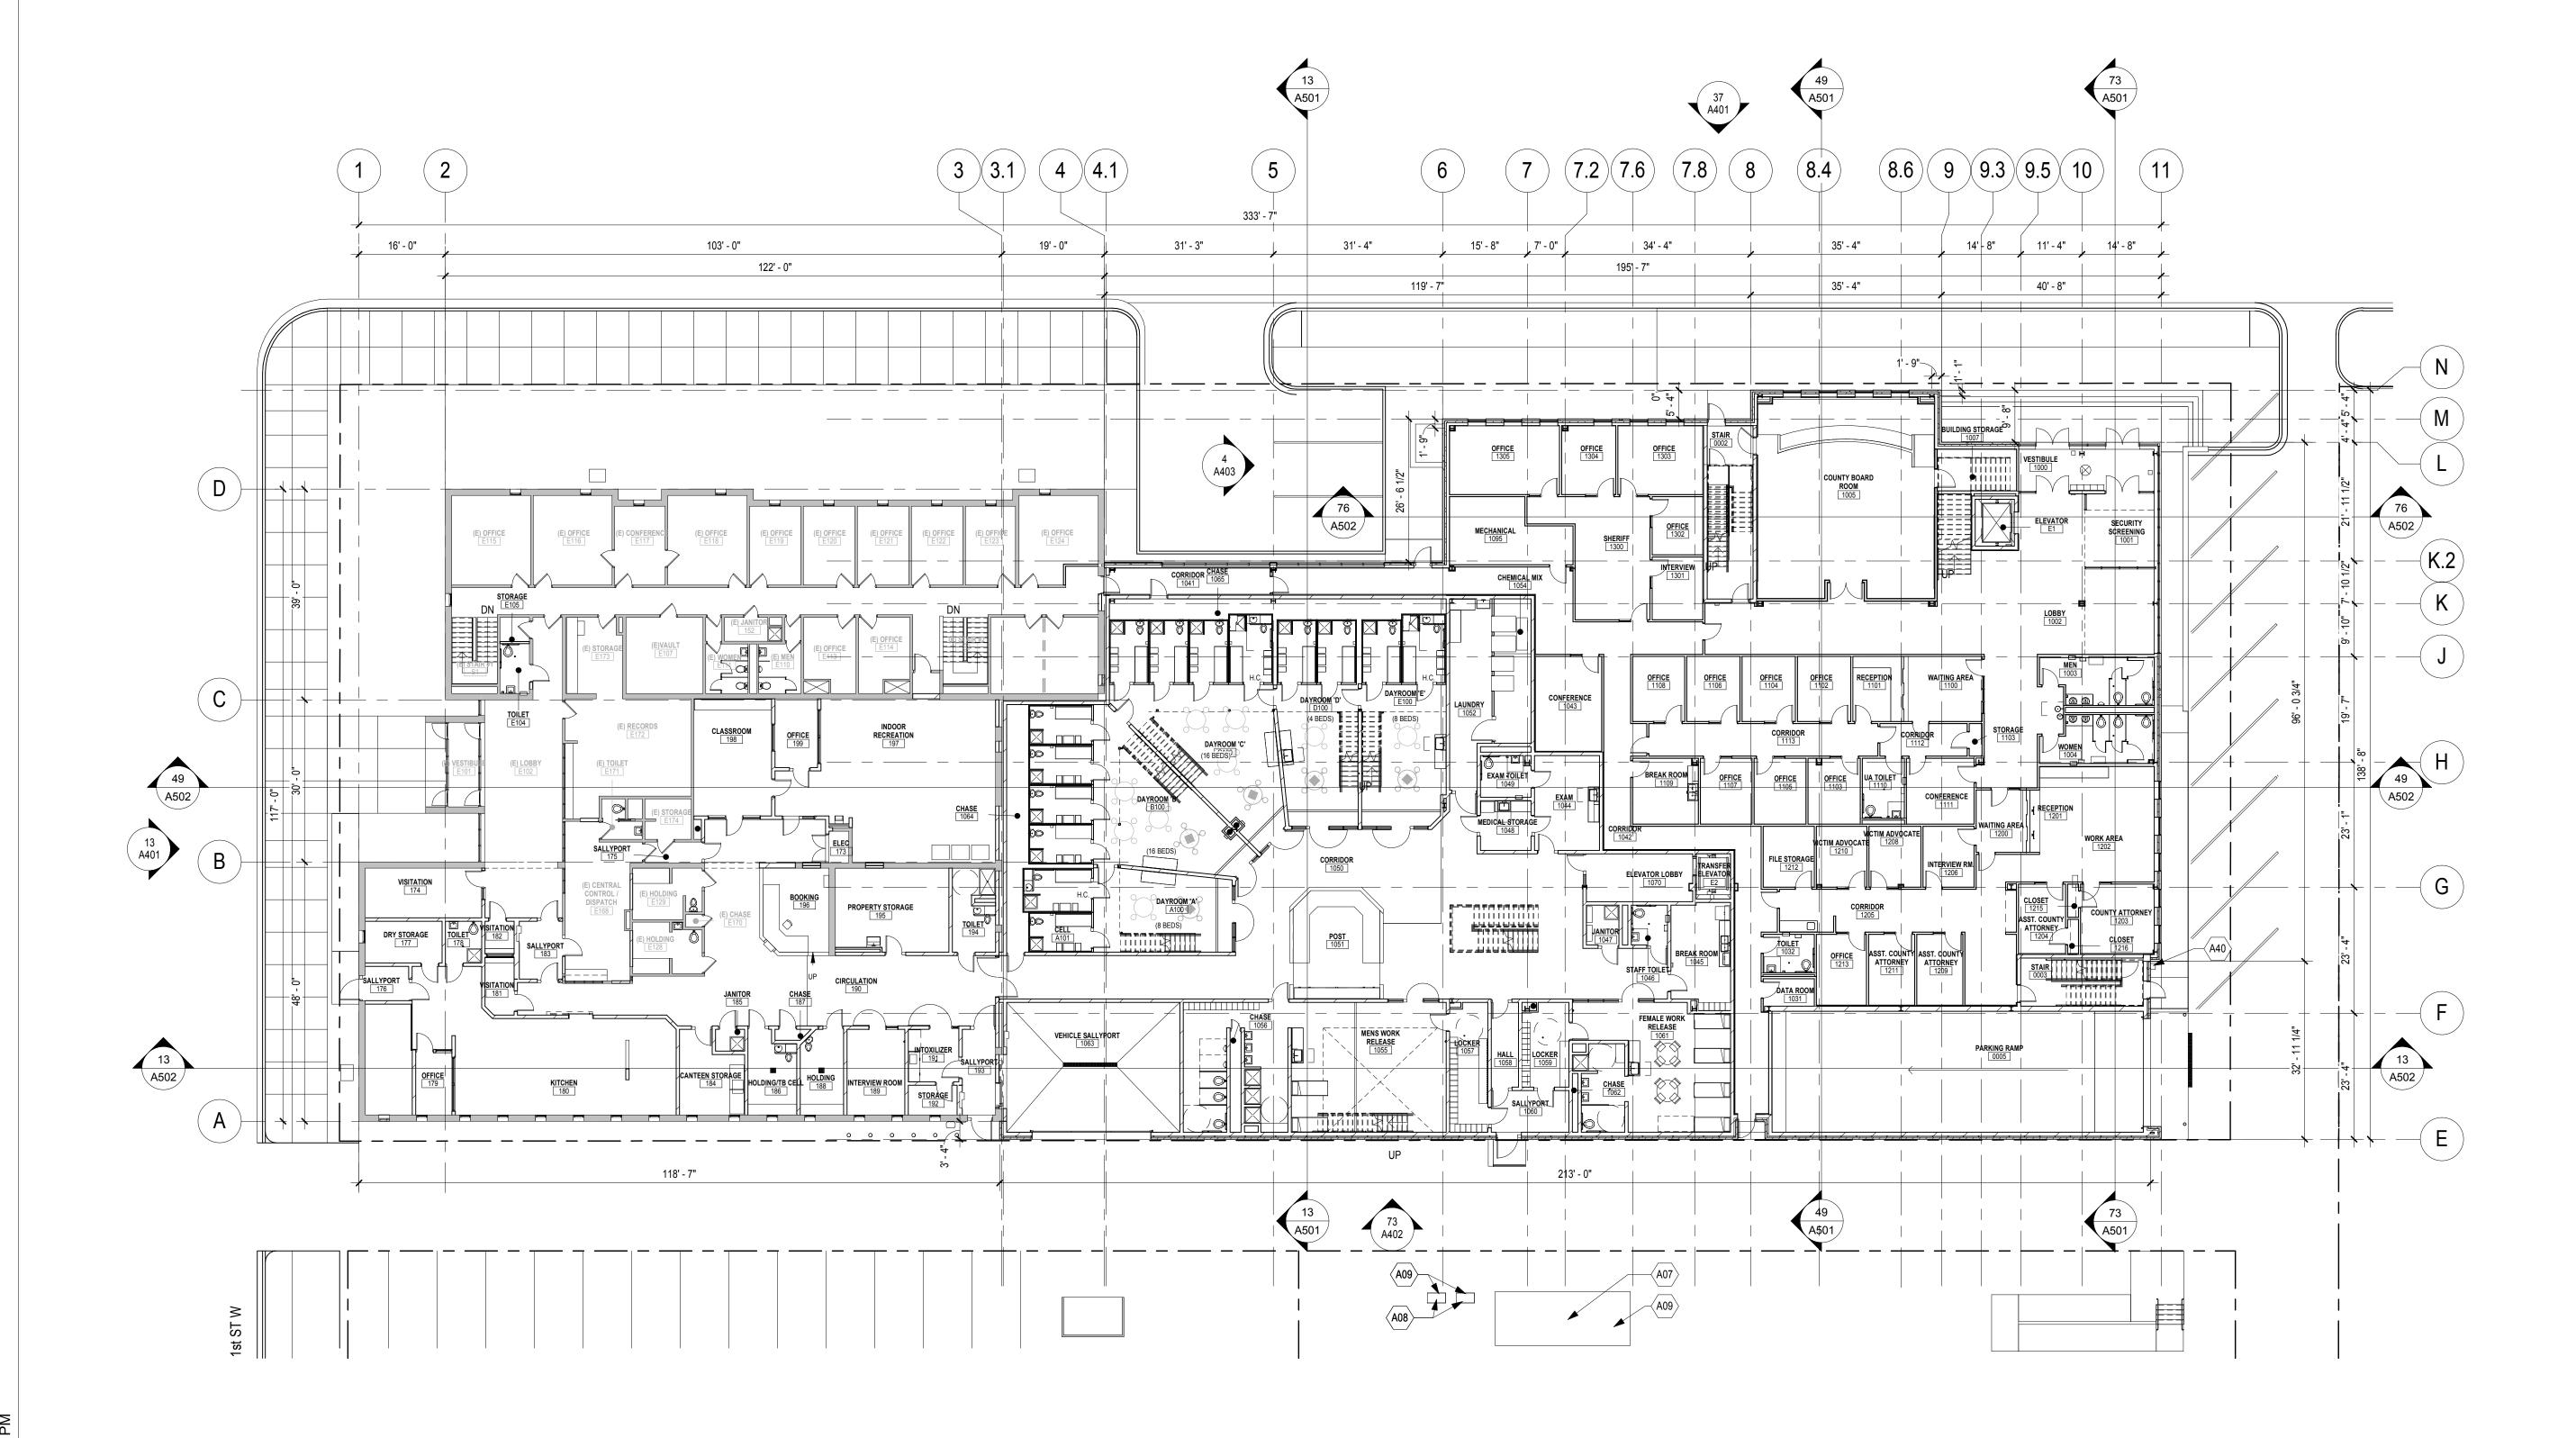

14. ALL INTERIOR WOOD USED IN WALLS, AND FOR BLOCKING OR SUPPORTS SHALL BE FIRE-RESISTIVE TREATED. 15. COORDINATE ALL LOCATIONS FOR REQUIRED BLOCKING AND/OR WALL BACKING FOR ITEMS SUCH AS TOILET ACCESSORIES, CASEWORK, WALL-MOUNTED FIXTURES, MARKER BOARDS, VISUAL DISPLAY BOARDS, DOOR HARDWARE, AUDIO-VISUAL EQUIPMENT AND BRACKETS, ETC. INSTALL FIRE-RESISTIVE TREADED WOOD BLOCKING OR METAL BACKING PLATES IN METAL STUD PARTITIONS FOR THE PROPER ANCHORAGE OF THESE ITEMS. 16. TRANSITIONS IN FINISH FLOOR ELEVATION SHALL NOT EXCEED

1/2 INCH, UNLESS NOTED OTHERWISE. AND PATCHING WITH ALL INVOLVED TRADES. 18. CUT AND PATCH EXISTING FLOOR AND BASE FINISHES AS

FINISHES. 20. NEW INTERIOR WALLS SHALL BE TYPE "0 S4", EXTENDING TO 6 INCHES ABOVE FINISHED CEILINGS, UNLESS NOTED

OTHERWISE. 21. EXTEND FURRING CHANNELS AND GYPSUM BOARD UP A MINIMUM OF 4 INCHES ABOVE FINISHED CEILING ON MASONRY

THE BUILDING STRUCTURE WITHOUT TRANSFER OF COMPRESSIVE LOADS TO THE WALLS. FILL IRREGULARITIES BETWEEN TOP OF WALLS AND DECK ABOVE WITH FIRE SAFING INSULATION OR FIRESTOPPING MATERIALS AS REQUIRED TO MEET FIRE RATING FOR RESPECTIVE WALLS.

IRREGULARITIES OF DECK ABOVE. SEAL TIGHTLY AROUND ALL PENETRATIONS. 24. REFER TO CODE PLANS FOR LOCATIONS OF WALLS WITH FIRE-RESISTIVE CONSTRUCTION. ALL SUCH WALLS SHALL

MATERIALS AS REQUIRED TO ACHIEVE THE RESPECTIVE FIRE-RESISTIVE RATING AND SMOKE STOPPAGE. 25 MAINTAIN EXISTING FIRE-RATED CONSTRUCTION AT RATED

27. COORDINATE SIZES AND LOCATIONS OF ALL MECHANICAL AND PLUMBING CHASES WITH AFFECTED TRADES/SUBCONTRACTORS.

28. GENERAL CONTRACTORS.

THE FULL SCOPE OF WORK - INCLUDING RELATED ITEMS
INDICATED IN REFERENCE TO MECHANICAL, PLUMBING AND
ELECTRICAL TRADES - WHETHER OR NOT THOSE ITEMS ARE INDICATED ON OTHER DRAWINGS OR IN SPECIFICATIONS.

GENERAL FLOOR PLAN

1. GENERAL NOTES APPLY TO ALL DRAWING SHEETS.

2. REFER TO PROJECT MANUAL FOR DETAILED DESCRIPTION OF BID ALTERNATES. 3. ALL WORK SHALL BE DONE IN ACCORDANCE WITH LOCAL

BUILDING CODES. COMPLIANCE WITH ALL APPLICABLE CODES WILL BE REQUIRED TO BE MET OR EXCEEDED. 4. DO NOT SCALE DRAWINGS. WHERE DIMENSIONS ARE NOT PROVIDED OR ARE UNCLEAR, REQUEST CLARIFICATION FROM

THE ARCHITECT. 5. REFER TO REFLECTED CEILING PLANS FOR CEILING HEIGHTS. 6. REFER TO FINISHES PLANS FOR ROOM FINISHES. 7. AT ROOMS WITH FLOOR DRAINS, SLOPE FLOOR SLAB OR TOPPING UNIFORMLY AT 1/8 INCH PER FOOT TO THE DRAIN(S),

UNLESS NOTED OTHERWISE. 8. VERIFY ALL EXISTING CONDITIONS, DIMENSIONS, AND ELEVATIONS. NOTIFY THE ARCHITECT OF ANY DESCREPANCIES UPON DISCOVERY. 9. PLAN DIMENSIONS ARE TO FINISHED SURFACE OF MASONRY

WALLS, OR TO CENTERLINE OF INTERIOR STUDS AT STUD WALLS. REFER TO WALL TYPES FOR MORE DETAILED INFORMATION. 10. REFER TO WALL SECTIONS FOR MASONRY COURSING

11. COORDINATE HOLLOW METAL FRAME OPENING DIMENSIONS TO WORK WITH MASONRY COURSING. 12. COODINATE ALL SIZES AND LOCATIONS OF PENETRATIONS FOR MECHANICAL, PLUMBING, ELECTRICAL, AND OTHER

13. REFER TO CONSTRUCTION TYPES AND BUILDING ASSEMBLY SYSTEMS FOR DETAILED DESCRIPTIONS OF THOSE COMPONENTS.

17. VERIFY AND COORDINATE EXTENT OF REQUIRED CUTTING

NEEDED FOR CONSTRUCTION OF NEW WALLS. 19. WHERE EXISTING WALLS ARE REMOVED, PATCH EXISTING WALLS AND BASE FINISHES TO MATCH EXISTING ADJACENT

OR CONCRETE WALLS. 22. PROVISIONS SHALL BE MADE AT ALL FULL HEIGHT NON-LOADBEARING WALLS FOR 1-INCH VERTICAL MOVEMENT OF

23. SCRIBE GYPSUM BOARD WALLS AND PARTITIONS TO

EXTEND FROM THE FLOOR TO THE UNDERSIDE OF FLOOR OR ROOF DECK ABOVE. ALL PENETRATIONS THROUGH WALLS AND FLOORS SHALL BE SEALED WITH FIRESTOPPING

CORRIDORS AND BUILDING STRUCTURE, SUCH AS COLUMN

AND BEAM ENCLOSURES.

26. FIRE RATED ENCLOSURES AROUND STEEL COLUMNS SHALL
BE CONTINUOUS FROM FLOOR TO UNDERSIDE OF FLOOR OR
ROOF DENATE SIZES AND LOCATIONS OF ALL

27. COORDINATE SIZES AND LOCATIONS OF ALL MECHANICAL AND

Architecture Interior Design Landscape Architecture Engineering

Boarman Kroos Voge Group


> 222 North Second Street Telephone: 612.339.3752 Facsimilie: 612.339.6212 www.bkvgroup.com

CONSULTANTS


PROJECT TITLE

PENNINGTON COUNTY JUSTICE CENTER

KEY PLAN

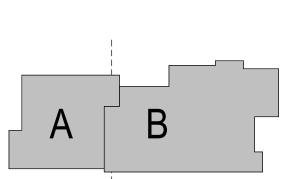

ISSUE # DATE DESCRIPTION

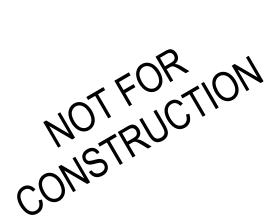

CERTIFICATION

I hereby certify that this plan, specification or report was prepared by me or under my direct supervision and that I am a duly Licensed Professional Architect under the laws of the State of Minnesota

License Number CHECKED BY COMMISSION NUMBER 1892.05


> LEVEL 2 -REFERENCE

> > PLAN

SHEET NUMBER


SHEET TITLE

A102

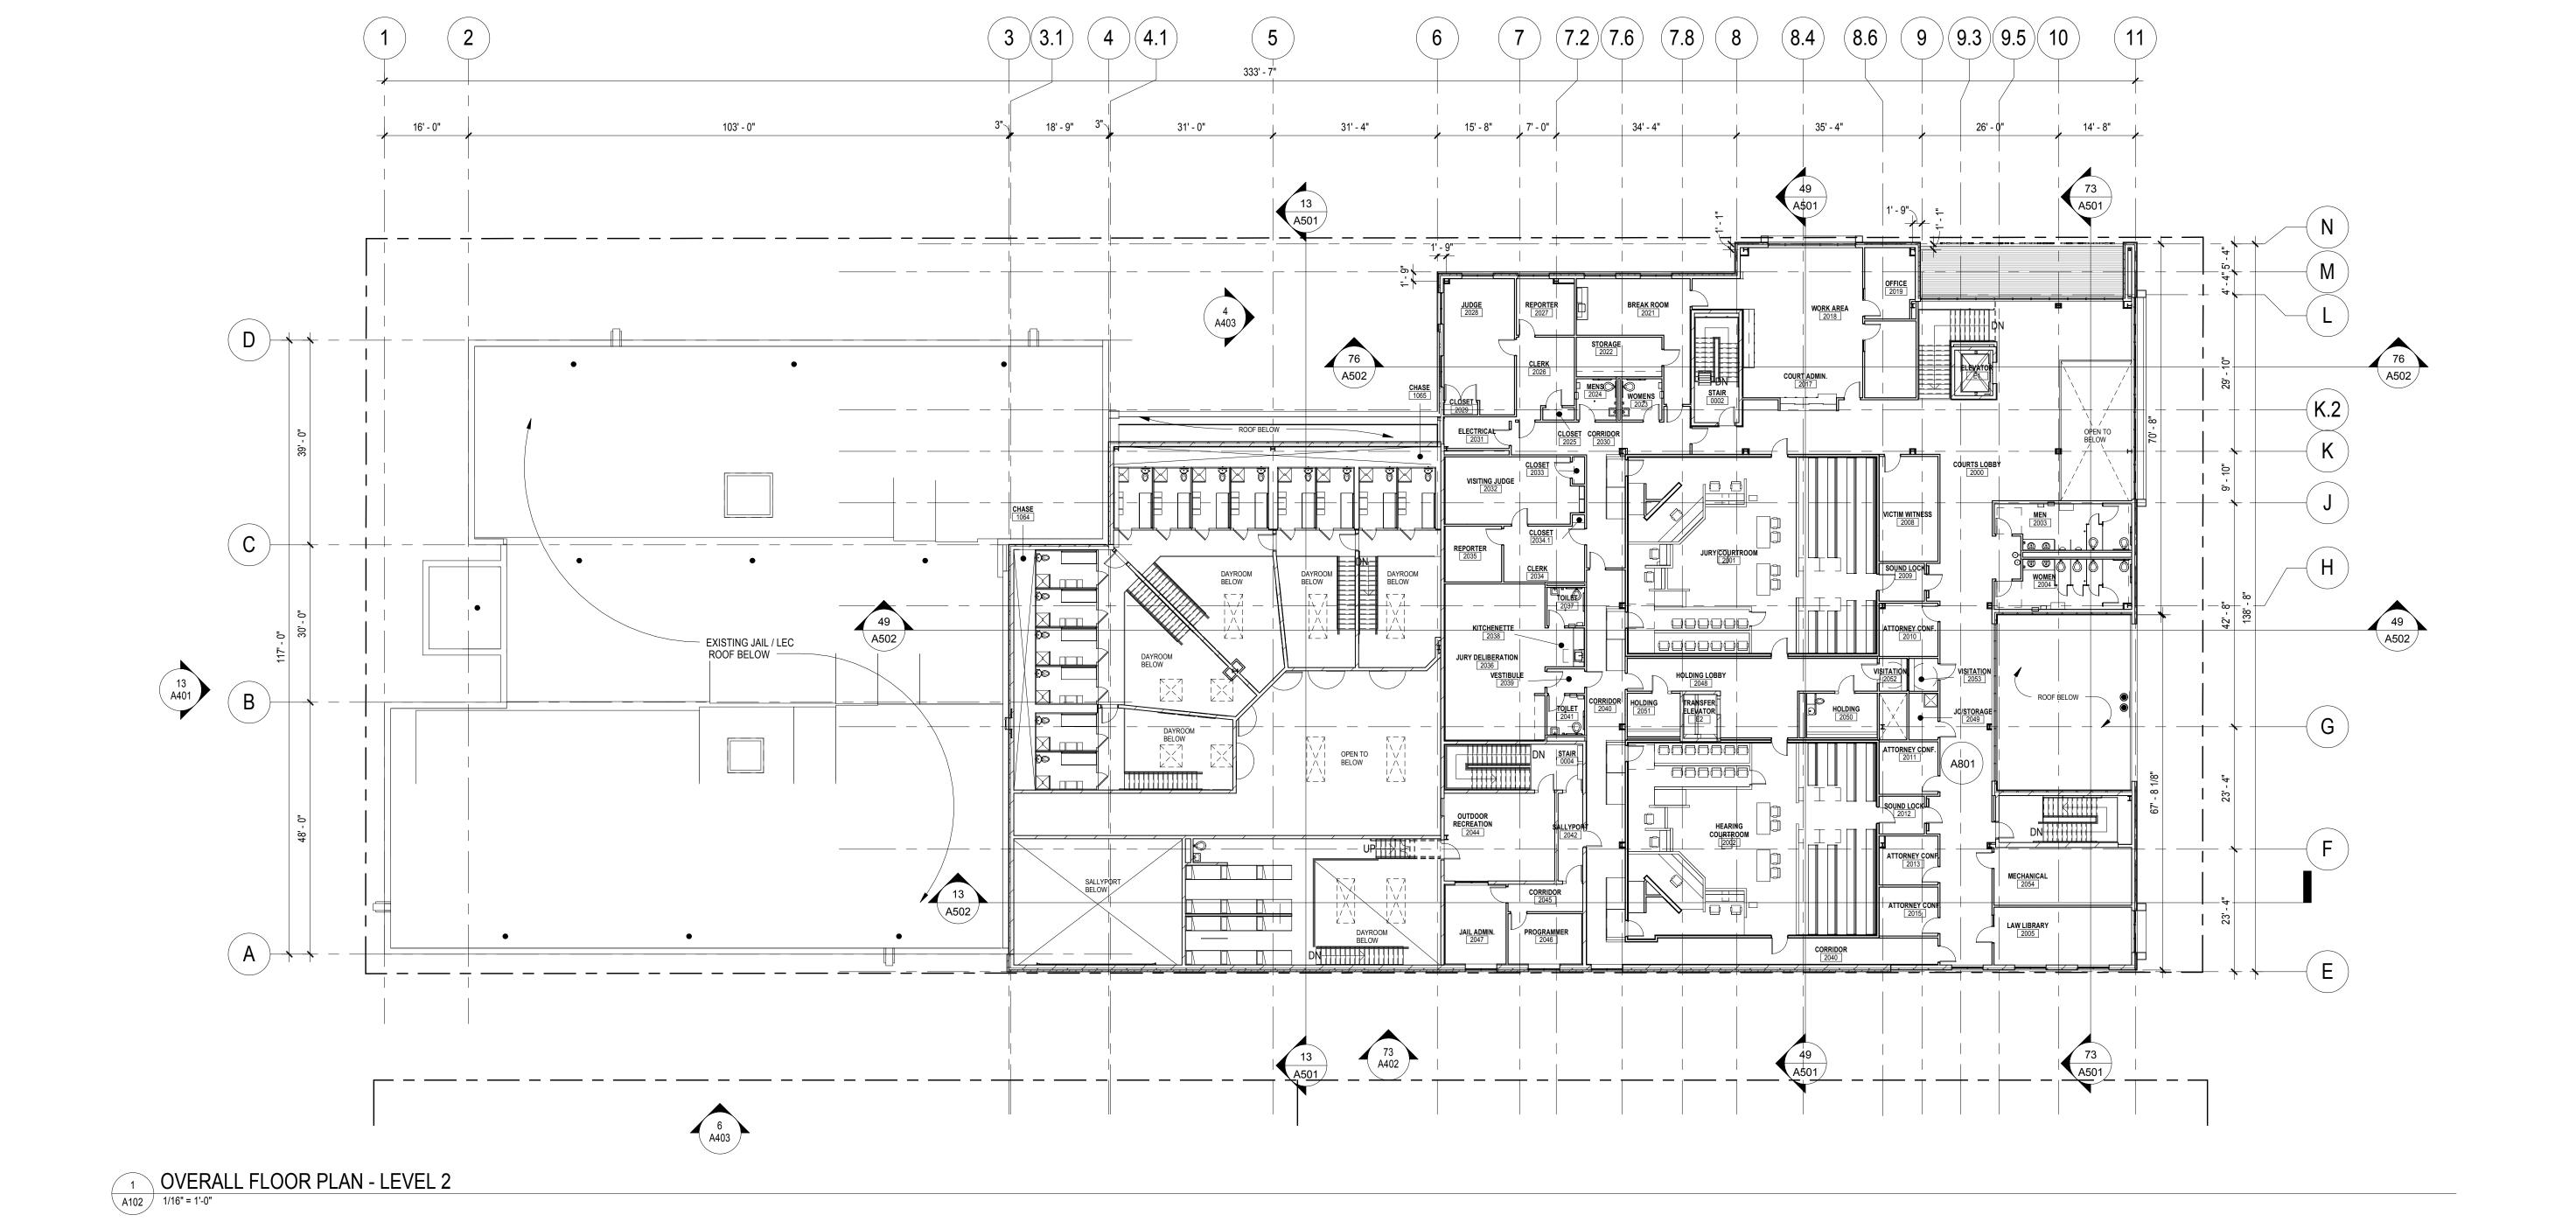

Pennington County New Justice Center Project Schedule January 26, 2016



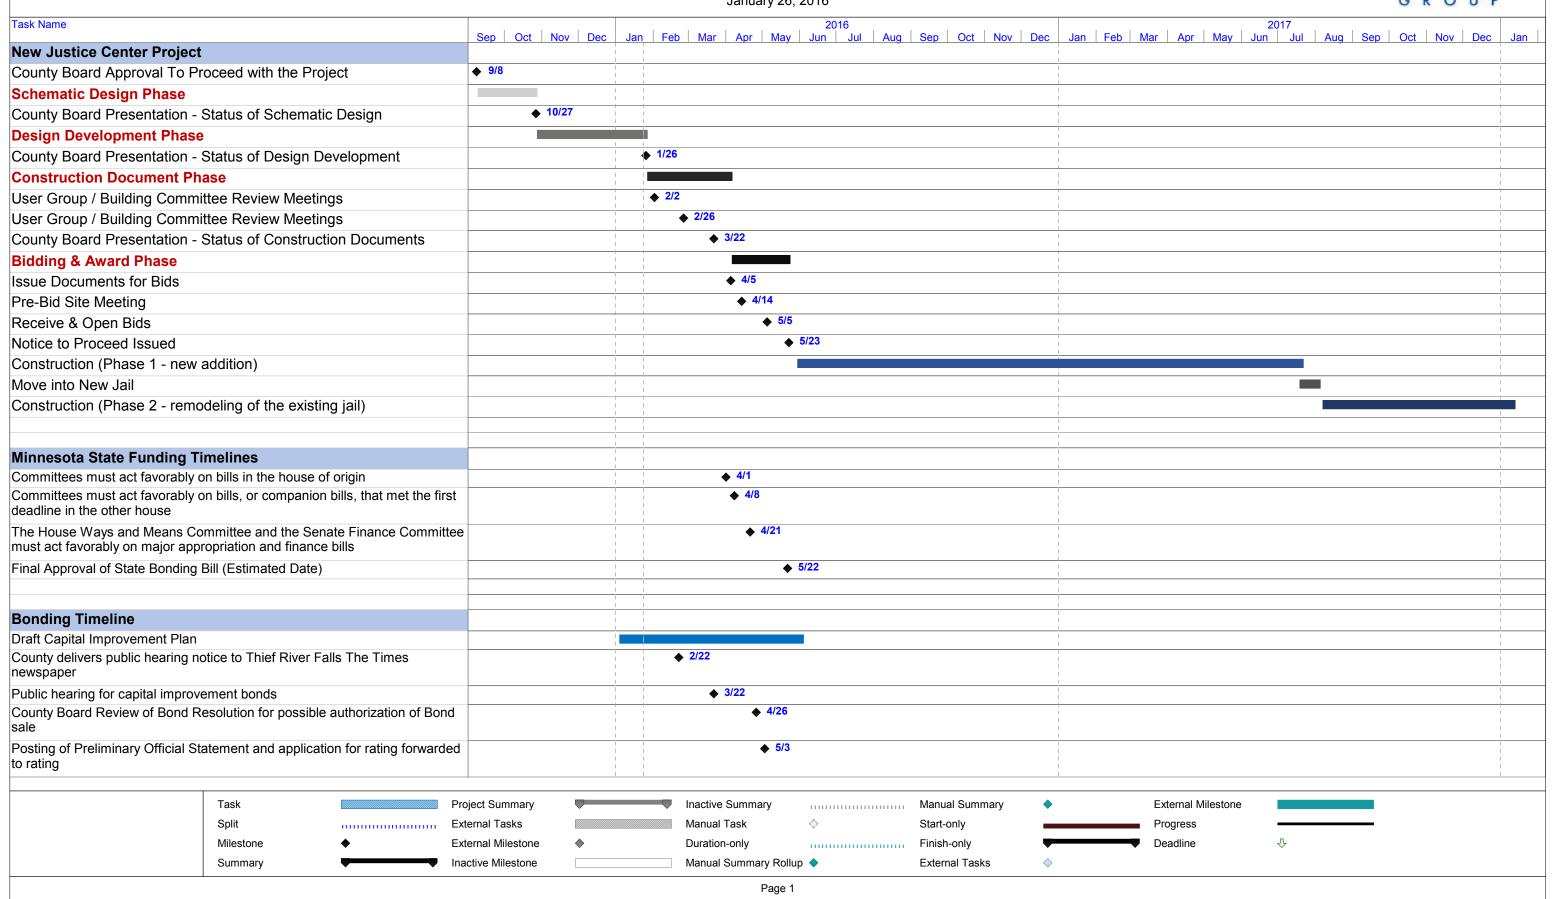

Pennington County Justice Center DD Estimate 1-20-16

Based On Exterior Concept No. 1 / Site Option No. 1



VISIONS OF WORK		DD Totals	Cost / SF (68,172)
Sub Total Cons	struction	14,839,414.21	217.6
General Requi	irements	700,000.00	
Building Permitting / Plar	n Review	108,662.00	
City of Thief River Falls (Power Modifications -	· Budget)	45,000.00	
Soil Borings / ALT/	A Survey	10,950.00	
WAC / SAC (Water and Sewer Access Fees) - Exist. Co	onnection	0.00	
Construction Continge	ency 3%	466,182.43	
Design and Bid Continge	ency 2%	310,788.28	
S	Sub Total	16,481,477.84	241.7
Construction Manager	ment Fee	369,520.00	
Architect/Enginee	ering Fee	940,000.00	
Architect Reimb	oursables	40,000.00	
Constructi	ion Cost	17,830,997.84	261.5
Owner Items FF&E (Typically use 2.5% of Sub Total Cons	struction)	450,000.00	
, , , ,	,	65,000.00	
County Board Room A/V	•	•	
Courtroom Audio & Exist. Equip. Re-Location A	Milowarice	75,000.00	
BKV Estimated Tax	x Rebate	(400,000.00)	
Sub Total Own	ner Items	190,000.00	
BASE PROJECT	TOTAL*	18,020,997.84	264.3
ADD Alternates			
Finish Out 4 Cell F	Pod Shell	150,000.00	
Scope Add if County Highway Dept. Does Not Perform Full Bld		31,510.00	
Assume STS Does Final Clean - if Contractor Perform Sc	•	20,000.00	
	oope / laa	20,000.00	
DEDUCT Alternates			
Garage Square Footage - Decrease Footprint (Approx.	,	(150,000.00)	
Remove Curved Wood Ceilings/Wdws. from Courtrooms - Lower F		(75,000.00)	
Remove Purchased Kitchen Equip Leas	se Option	(194,000.00)	
* BASE PROJECT TOTAL DOES NOT INCLUDE PREVAILING/DAVIS-BACON WAG STATE FUNDING IS RECEIVED.	SES WHICH MA	AY BECOME A REQUIRE	EMENT IF